

PLANT LIST

SYMBOL	QUANTITY	BOTANICAL NAME	COMMON NAME	REMARKS
	12	ARONIA ARBUTIFOLIA 'BRILLANTISSIMA'	GLOSSY RED CHOKEBERRY	2'-3', B&B
	25	ABELIA GRANDIFLORA	GLOSSY ABELIA	2'-3', B&B
	19	CORNUS ALBA 'SIBIRICA'	REDTWIG DOGWOOD	2'-3', B&B
	3' O.C.	CAREX ANNECTENS	YELLOW FRUITED SEDGE	1 QT, POTS
	6	CERCIS CANADENSIS	REDBUD	3'-4', B&B
	12	CEPHALANTHUS OCCIDENTALIS	BUTTONBUSH	2'-3', B&B
	3' O.C.	EUPATORIUM DUBIUM	JOE PYE WEED	1 QT, POTS
	2	FRAXINUS PENNSYLVANICA	GREEN ASH	1.5" CAL., B&B

SYMBOL	QUANTITY	BOTANICAL NAME	COMMON NAME	REMARKS
	10	PICEA ABIES	NORWAY SPRUCE	5'-6', B&B
	6	PICEA GLAUCA	WHITE SPRUCE	5'-6', B&B
	3' O.C.	SOLIDAGO RUGOSA	ROUGH-STEMMED GOLDENROD	1 QT, POTS
	7	SYRINGA RETICULATA 'HARA'	JAPANESE TREE LILAC	1.5' CAL., B&B
	3' O.C.	VERNONIA NOVEBORACENSIS	NEW YORK IRONWEED	1 QT, POTS
	43	VIBURNUM RHYTIDOPHYLLUM	LEATHERLEAF VIBURNUM	3'-4', B&B
	6	VIBURNUM TRILOBUM	CRANBERRY VIBURNUM	2'-3', B&B


LEGEND	
EXISTING CONTOUR	----- 470
PROPOSED CONTOUR	----- 470
EXISTING SPOT GRADE	x 473.5
PROPOSED SPOT GRADE	x 473.5
EXISTING CATCH BASIN W/PIPE	
PROPOSED CATCH BASIN W/PIPE	
PROPOSED FLARED END SECTION W/PROP	
EXISTING SANITARY SEWER	
PROPOSED SANITARY SEWER	
PROPOSED SANITARY SEWER LATERAL	
EXISTING UNDERGROUND GAS LINE	G-----G
EXISTING WATERLINE	-----W-----
PROPOSED WATERLINE	-----W-----
EXISTING FIRE HYDRANT	
EXISTING WATER VALVE	
CURB STOP FOR WATERLINE	
UTILITY POLE	

NOTES:


STAKE ALL EVERGREEN TREES UNDER 12"  
GUY TREES 12" AND OVER AS SPECIFIED  
FOR DECIDUOUS TREES  
TREE SHALL BEAR SAME RELATION TO  
FINISHED GRADE AS IT BORE TO  
PREVIOUS GRADE  
NEVER CUT LEADERS  
PRUNE ONLY TO REMOVE DAMAGED  
OR BROKEN BRANCHES

SET STAYS OR GUY'S 1/2 - 2/3  
UP TREE. SEE DETAIL.  
2" OF MULCH  
MOUND TO FORM SAUCER

REMOVE BURLAP FROM  
TOP 1/3 OF BALL  
PREPARED  
TOPSOIL BACKFILL  
STAKES TO EXTEND 18" BELOW  
TREE PIT IN UNDISTURBED  
GROUND

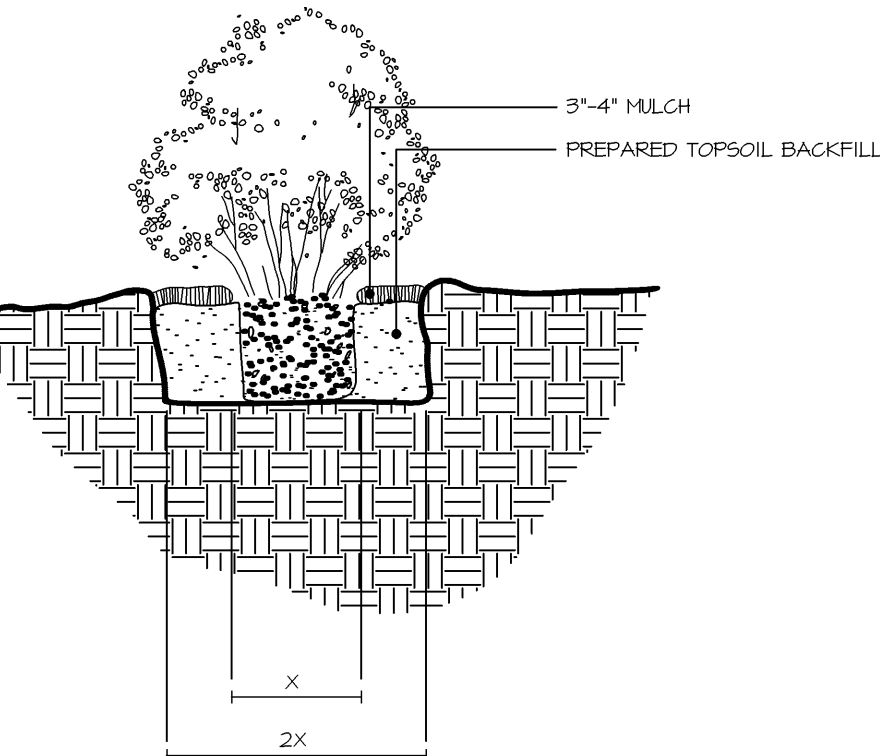

SHRUB PLANTING DETAIL

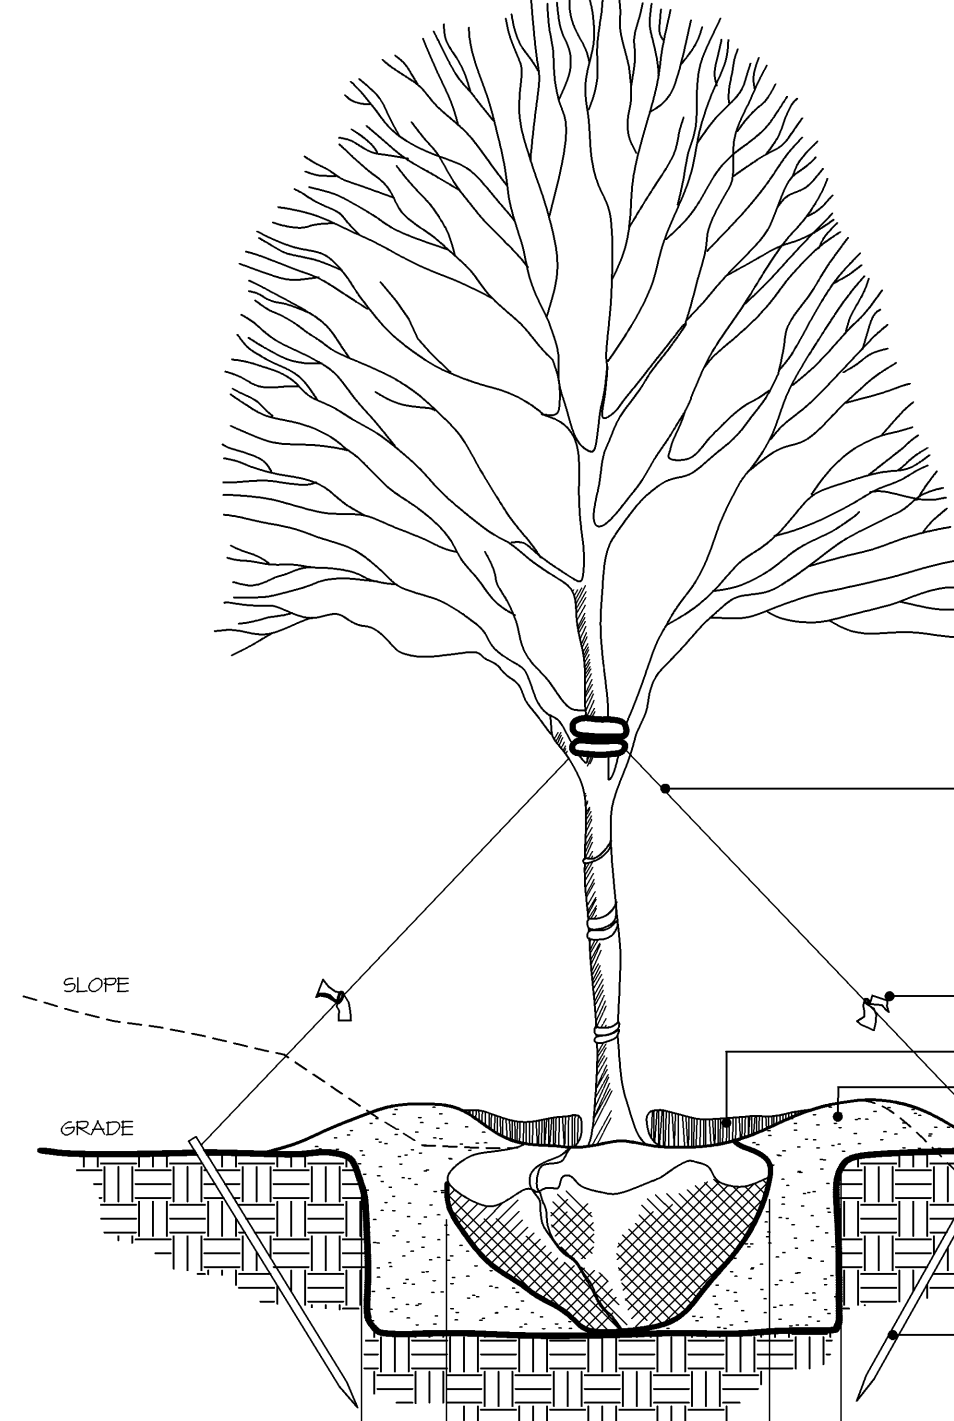

TREE PLANTING DETAIL

EVERGREEN TREE PLANTING

NOT TO SCALE

NOT PUBLISHED. ALL RIGHTS RESERVED

Drawings and specifications as instruments of  
service are and shall remain the property of the  
Architect and/or Engineer. No part of the project  
for which they are made is to be used by the client or others on other  
projects or extensions to this project except by  
agreement in writing.  
Any changes or deviation from these plans by the  
Owner, Contractor or Builder shall release the  
Architect and/or Engineer from any and all  
liability relating thereto unless such change has  
been approved by the Architect and/or Engineer in  
writing.

This drawing does not include necessary  
components for construction safety in slope  
construction shoring or temporary bracing. All  
construction must be done in compliance with the  
Occupational Safety and Health Act of 1970 and  
all rules and regulations thereof.

The Architect and/or Engineer can not be  
responsible for existing conditions or the  
accuracy measurement of slopes. The Contractor  
shall verify all dimensions and conditions prior to  
starting. Commencement of work shall  
constitute acceptance of the conditions.  
It is the intent of the grades shown on these  
plans to provide positive drainage to specific  
outfalls and drainage structures. The  
Contractor, Owner or Surveyor must notify  
Hillcrest Associates, Inc. prior to the  
commencement of such work. If a detached grade  
would create an impediment of water or an  
undesirable condition. The Contractor, Owner or  
Surveyor shall contact Hillcrest Associates, Inc.  
immediately. If any questions arise whatsoever  
regarding the intent of the construction plans,  
Hillcrest Associates, Inc. shall not be liable or  
responsible for any assumptions made by the  
Owner, Contractor or Surveyor.

The Final Plan is to be considered an integral  
part of the construction plans. All information  
shown on the Final Plan shall be strictly adhered to.  
Completeness or accuracy of location and depth of  
underground utilities or structures can not be  
guaranteed. The Contractor must verify location and  
depth of all underground utilities and facilities  
prior to beginning construction.

It is the responsibility of the Owner,  
Developer and/or Contractor to obtain  
any and all permits or approvals  
required for the construction of all  
roads and utility improvements shown on  
these plans. Any decisions made by  
the Owner, Developer and/or Contractor  
to circumvent the normal permitting  
process shall be at his sole risk and  
shall release Hillcrest Associates, Inc.  
from any liability resulting therefrom.

BEFORE YOU DIG  
ANYWHERE IN DELAWARE

STOP CALL 1-800-282-8555  
OUTSIDE DELAWARE CALL 1-800-441-8355

REQUIRES 3 WORKING DAYS NOTICE BEFORE YOU EXCAVATE  
MISS UTILITY OF DELMARVA

Plan by:  
Hillcrest Assoc.  
P.O. Box 1180  
Hockessin, DE 19707  
(610) 274-8613  
fax (610) 274-0567

DATE:	11-20-06	REVISION
DRAWN BY:	DHR	
CHECKD. BY:	BGS	
PROJ. NO.:	2534	
SCALE:	1"= 20'	
CAD FILE NAME:		
2534BD.PRO		

DWG. NO.